


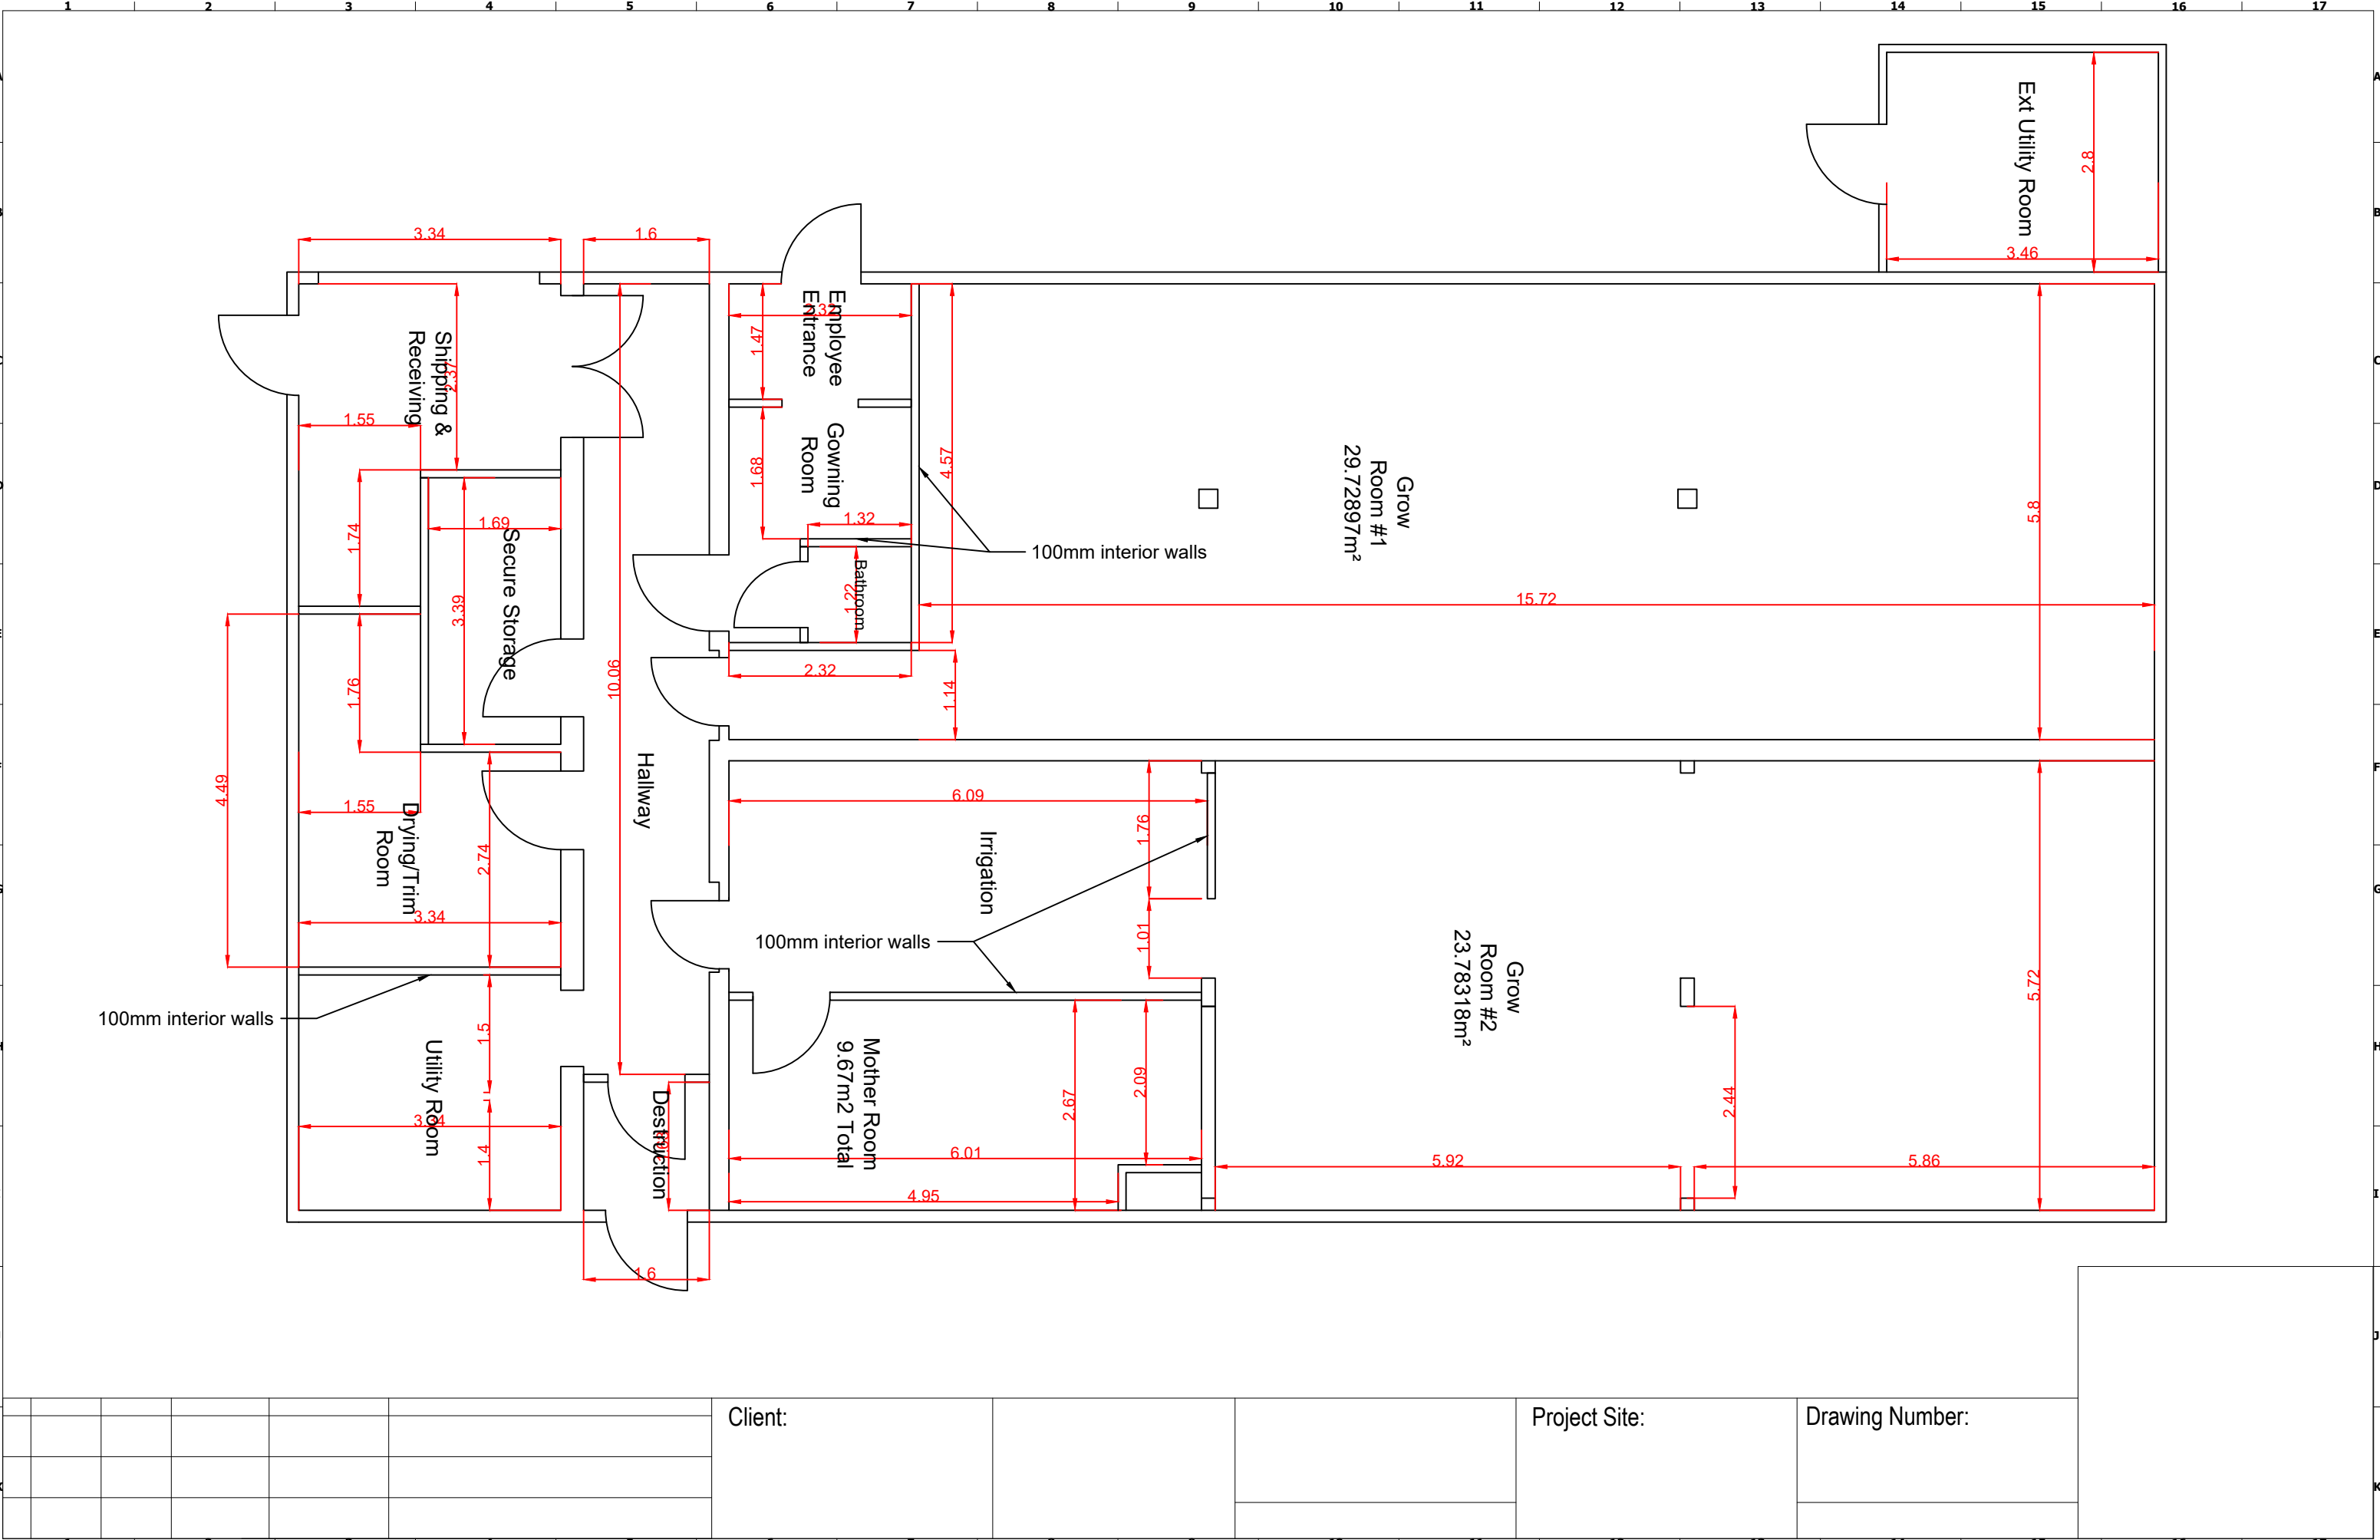

Client:

Project Site:

Drawing Number: